


Podloga: iverica 900×600 mm

Natjecanje vodoinstalatera 2016.

Zadatak A - Razvod vode, Tlačna proba

Mat: PP-R DN20

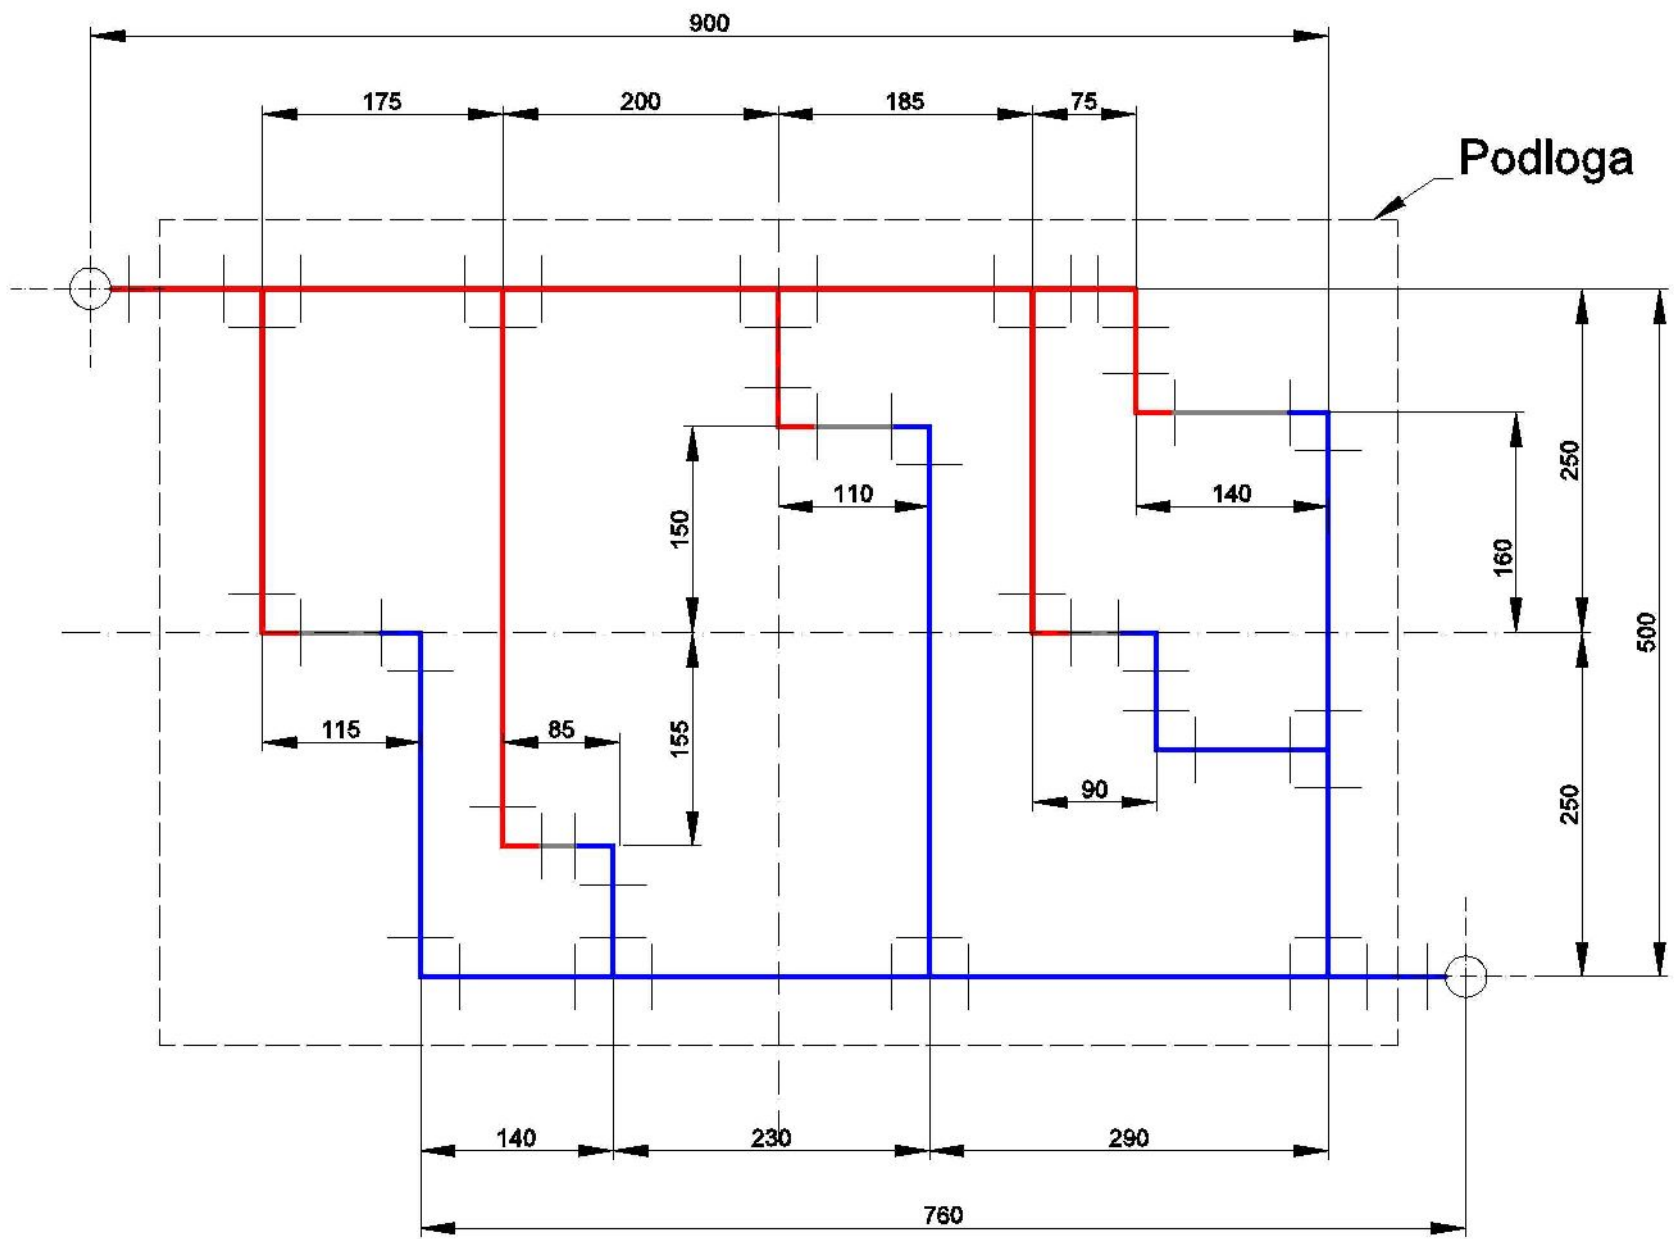


Podloga: iverica 900×600 mm

Natjecanje vodoinstalatera 2016.

Zadatak B - Razvod vode, Tlačna proba

Mat: PP-R DN20

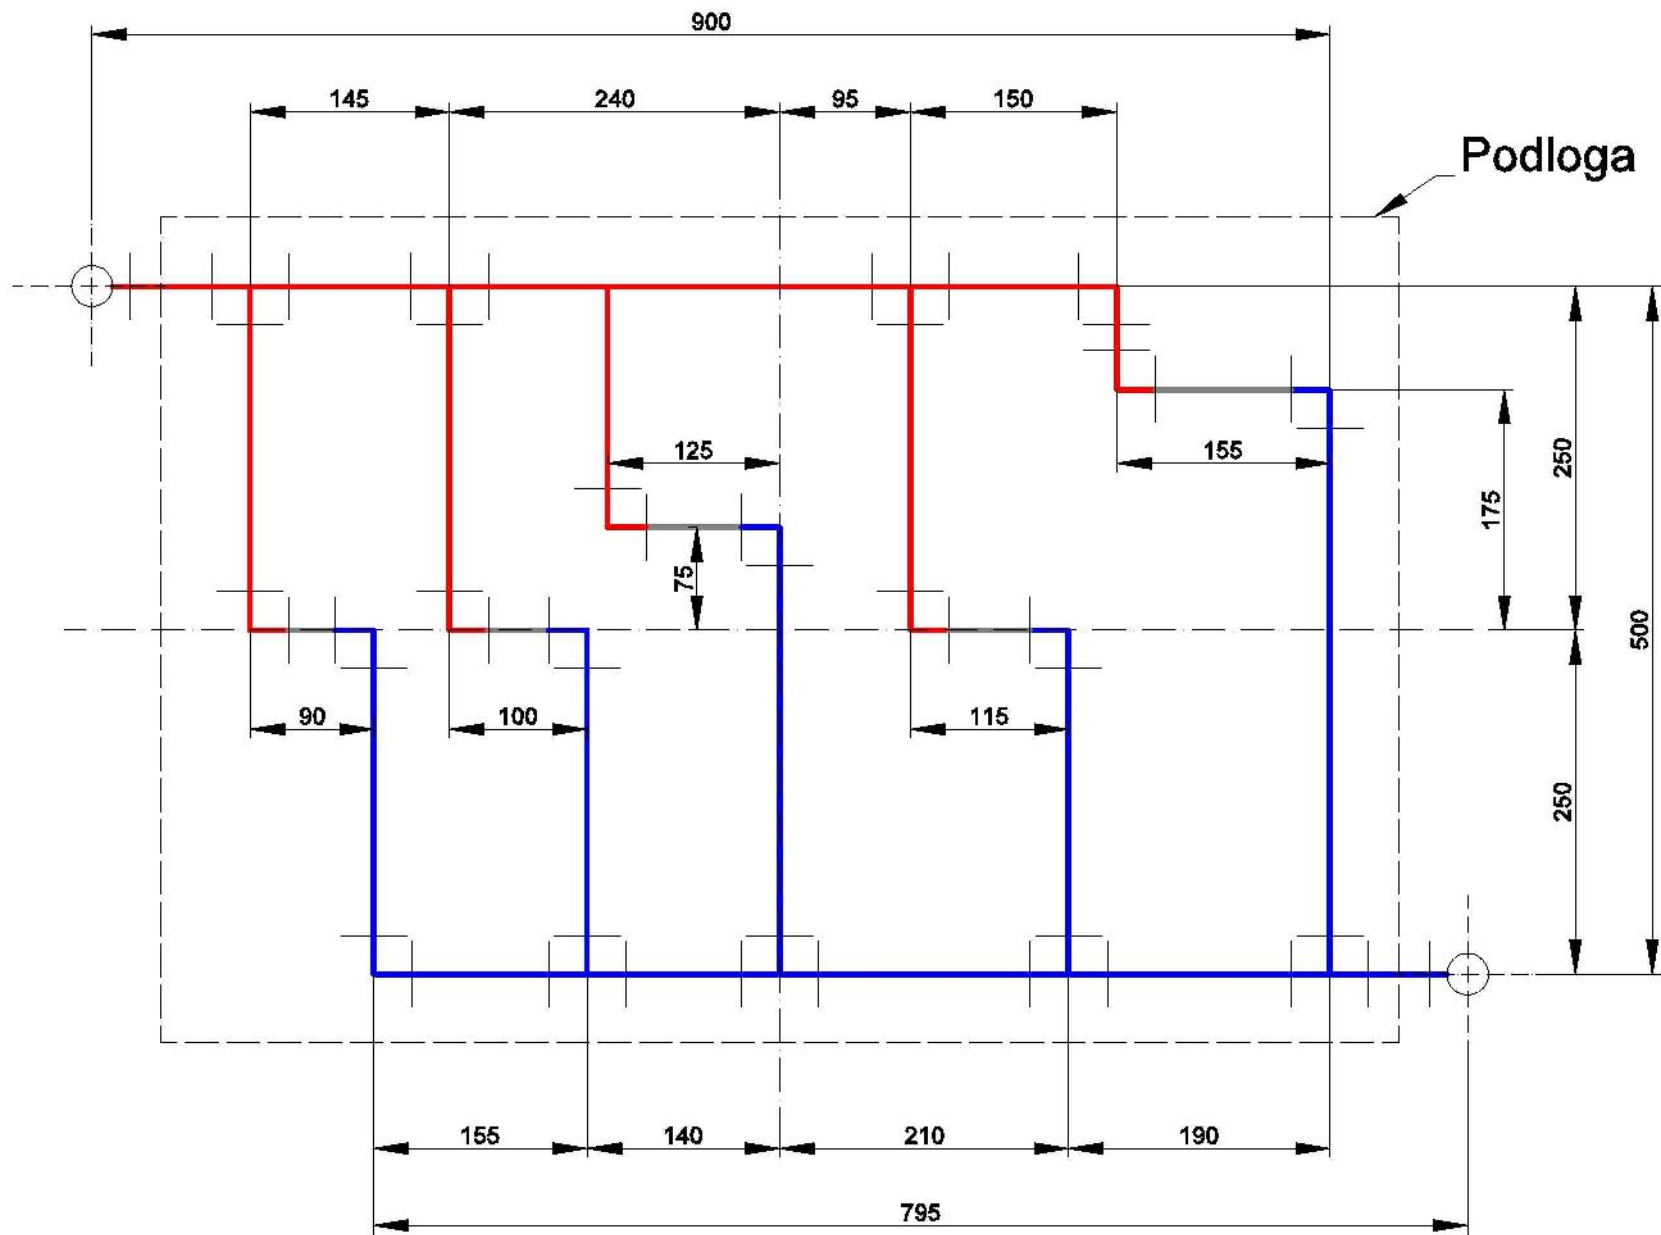

Podloga: iverica 900×600 mm

Natjecanje vodoinstalatera 2016.

Zadatak C - Razvod vode, Tlačna proba

Mat: PP-R DN20